


CONSTRUCTION DATA

W/W ID	Reach		Length feet	Grade %	Design Depth (D) feet	Design Top Width (T) feet	Bottom Width (B) feet	Side Slope Ratio Z:1	Seeding Width feet
	Sta.	Sta.							
		to							
		to							
		to							
		to							
		to							
		to							
		to							
		to							

Describe Outlet: _____

AS-BUILT DATA

W/W ID	Reach		Length feet	Grade %	Average Depth feet	Waterway Width		Waterway Area	
	Sta.	Sta.				Const. feet	Seeded feet	Const. acres	Seeded acres
		to							
		to							
		to							
		to							
		to							
		to							
		to							
		to							

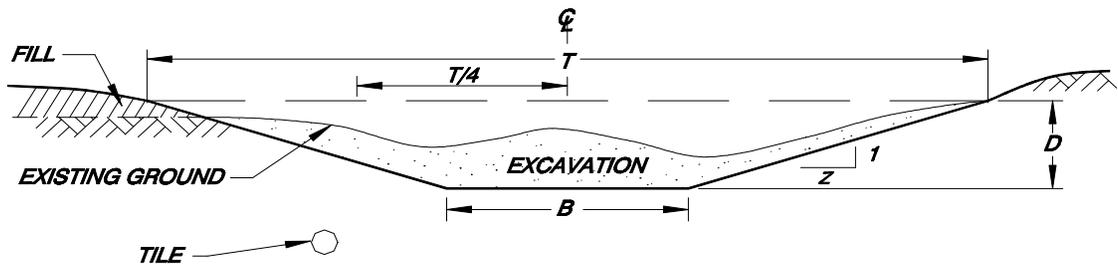

TYPICAL TRAPEZOIDAL CROSS SECTION

ESTIMATED QUANTITIES

Grassed Waterway: _____ feet

_____ -in. Drainage Tubing: _____ feet

_____ -in. Drainage Tubing: _____ feet

Mulch Netting/Blanket: _____ sq. yd.

Seeding/Mulching: _____ acres

Other: _____

LANDUSER _____
 COUNTY SWCD, INDIANA

LOCATION _____

GRASSED WATERWAY

U.S. DEPARTMENT OF AGRICULTURE
 NATURAL RESOURCES CONSERVATION SERVICE

Designed _____ Date _____	Approved by _____ Date _____
Drawn _____	Title _____
Traced _____	Title _____
Checked _____	Sheet No. _____ Drawing No. _____
	of _____

DRAWING NO. IN-ENG-14T.XLS (REV. 8/99)